

**Offline Works**  
**Works: Trial holes & Vegetation clearance**  
**Date: 16/03 - 18/03**

- NOTES:**
1. THIS DRAWING IS TO BE READ IN CONJUNCTION WITH ALL RELATED NATTA, ARCHITECTS AND SUB-CONTRACTORS DRAWINGS. IN CASE OF DISCREPANCIES BETWEEN DRAWINGS REFER TO NATTA FOR CLARIFICATION.
  2. DO NOT SCALE FROM THIS DRAWING.
  3. ALL DIMENSIONS SHOULD BE CHECKED ON SITE.
  4. NATTA SHALL HAVE NO RESPONSIBILITY FOR ANY USE MADE OF THIS DOCUMENT OTHER THAN FOR THAT WHICH IT WAS PREPARED AND ISSUED.
  5. ANY UNIDENTIFIED HAZARDS DISCOVERED DURING THE PROGRESS OF WORKS ARE TO BE REPORTED IMMEDIATELY TO THE ENGINEER
  6. ANY DRAWING ERRORS OR DIVERGENCES SHOULD BE BROUGHT TO THE ATTENTION OF NATTA IMMEDIATELY.
  7. ALL TRAFFIC MANAGEMENT TO COMPLY WITH THE TRAFFIC SIGNS MANUAL CHAPTER 8 PT 1.2 & 3 & SAFETY AT STREETWORKS & ROADWORKS, A CODE OF PRACTICE 2013.
  8. ALL ROAD MARKINGS AND SIGNS TO BE AS PER THE TRAFFIC SIGNS REGULATIONS AND GENERAL DIRECTIONS 2016.
  9. THE TRAFFIC MANAGEMENT ILLUSTRATED, SHALL ONLY BE USED AND IMPLEMENTED WITH APPROVAL FROM THE RELEVANT HIGHWAY AUTHORITY OR SIMILAR AUTHORISING BODY.
  10. DUE TO OBSTRUCTIONS, LOCATIONS OF ADVANCE WARNING SIGNS MAY VARY ON SITE.
  11. SIGN DIAGRAM 7001-3. WILL BE INSTALLED PRIOR TO THE INSTALLATION AND REMOVAL OF ROADWORKS.

WORKFORCE IN ROAD SLOW

**Key:**

- Works Area
- Safety Area
- Traffic Sign Direction
- Traffic Cones
- Trial Pit Location




0	06.03.26	FIRST ISSUE	AA	AG
REV:	DATE:	DESCRIPTION:	DRAWN:	CHECKED:
STATUS: FOR INFORMATION				

T: 01252 851155  
 reception@natta.co.uk  
 www.natta.co.uk

Natta Building Company Ltd  
 'Rose Court', Rye Common Lane,  
 Crondall, Farnham, Surrey, GU10 5DD

CLIENT: **Places for People**  
 PROJECT AND DRAWING TITLE:  
 CENTRAL STORT CROSSING - OFFLINE WORKS

SCALE:	PAPER SIZE:	DATE:	DRAWN:	CHECKED:
N.T.S.	A1	06.03.26	AA	AG
DRAWING NO:				REVISION:
NATTA-C6465-D-500-OW				0

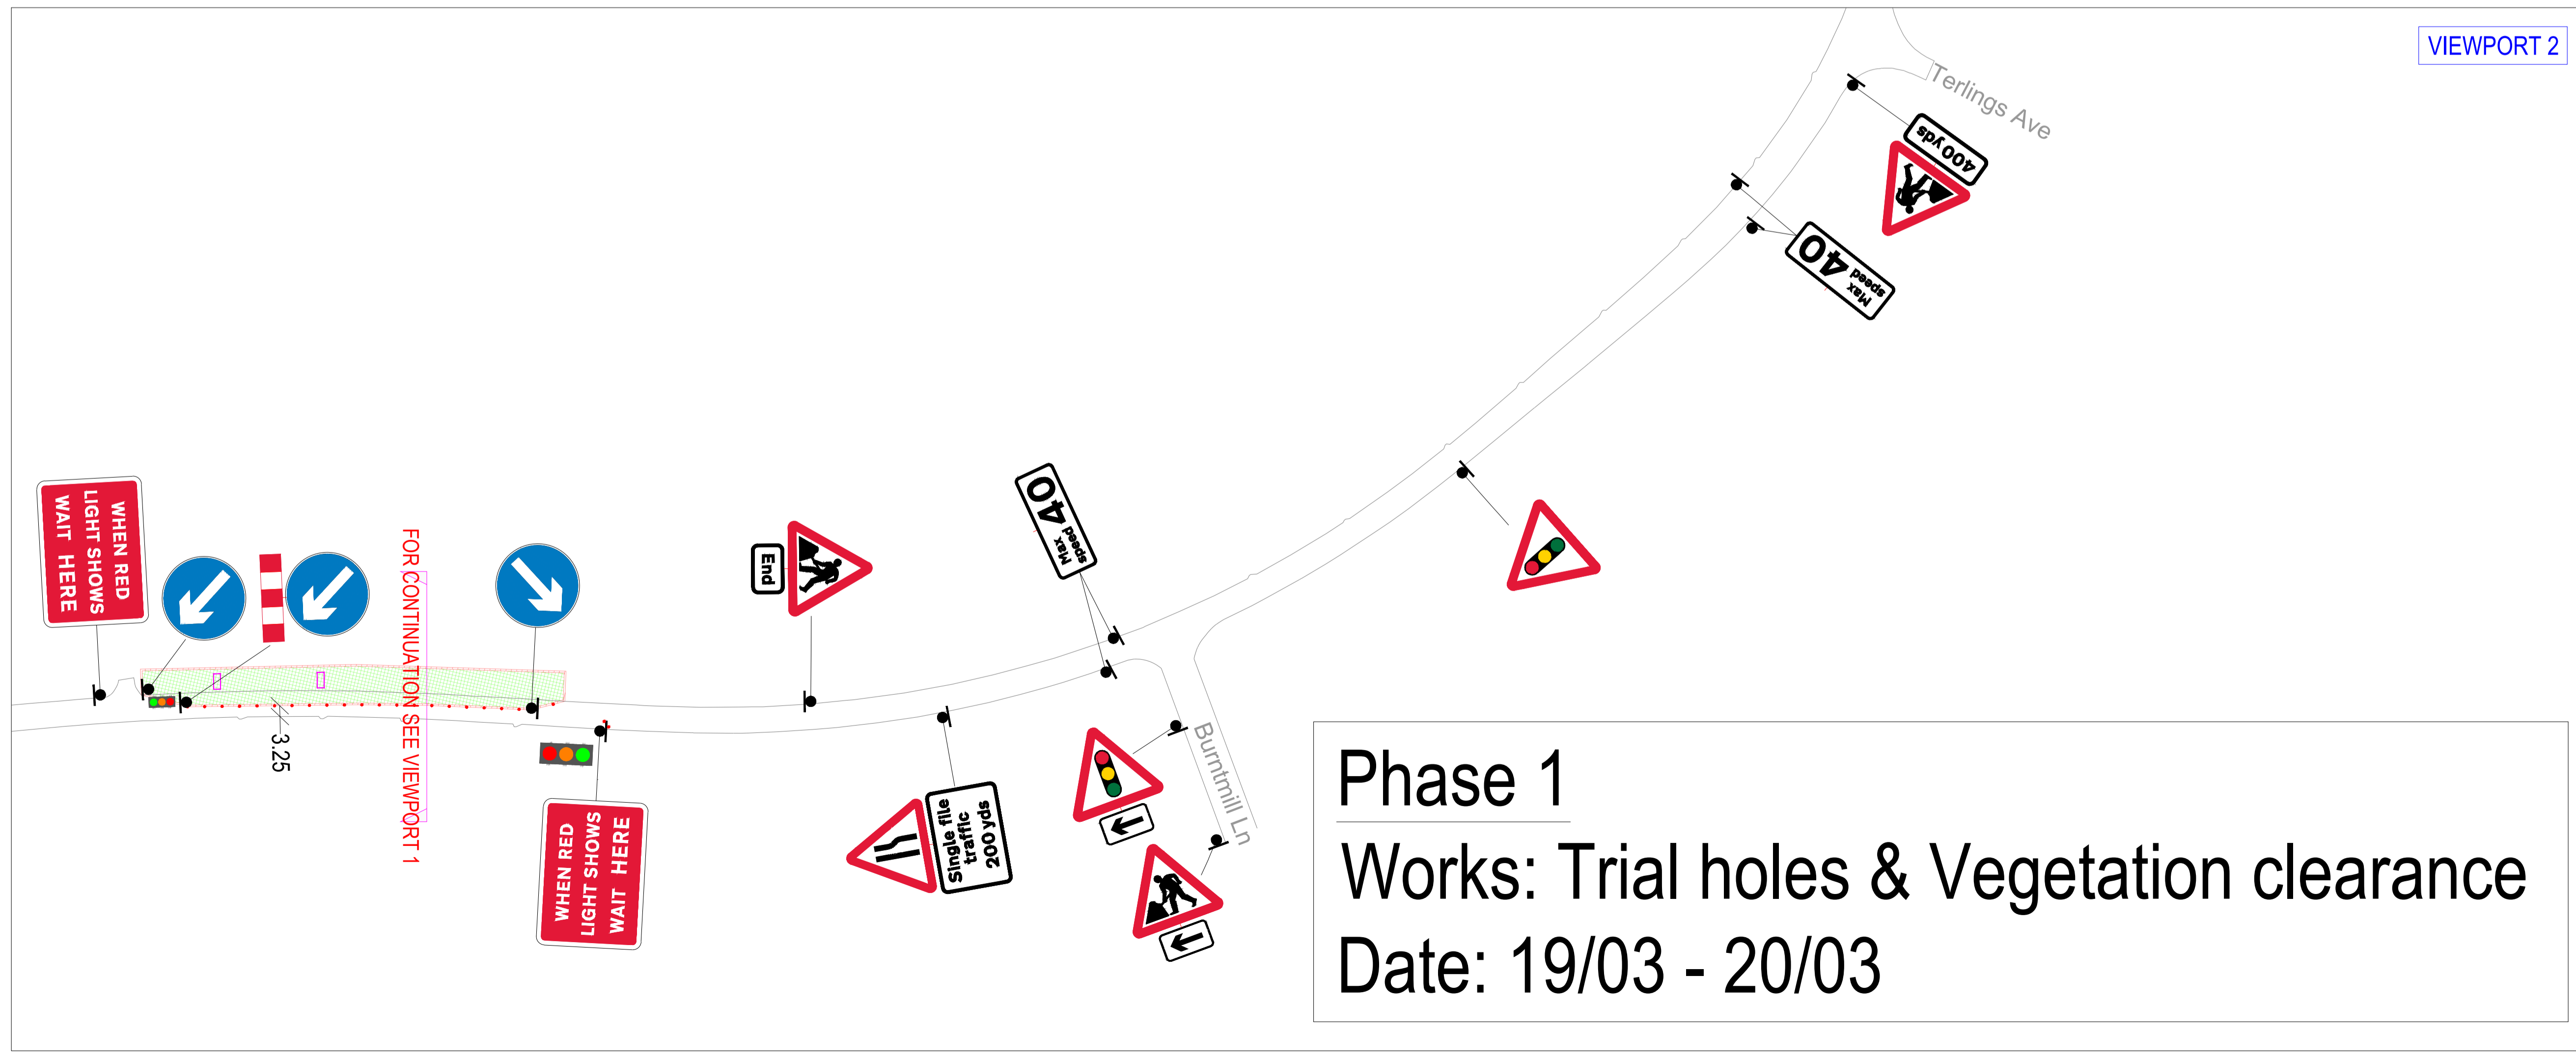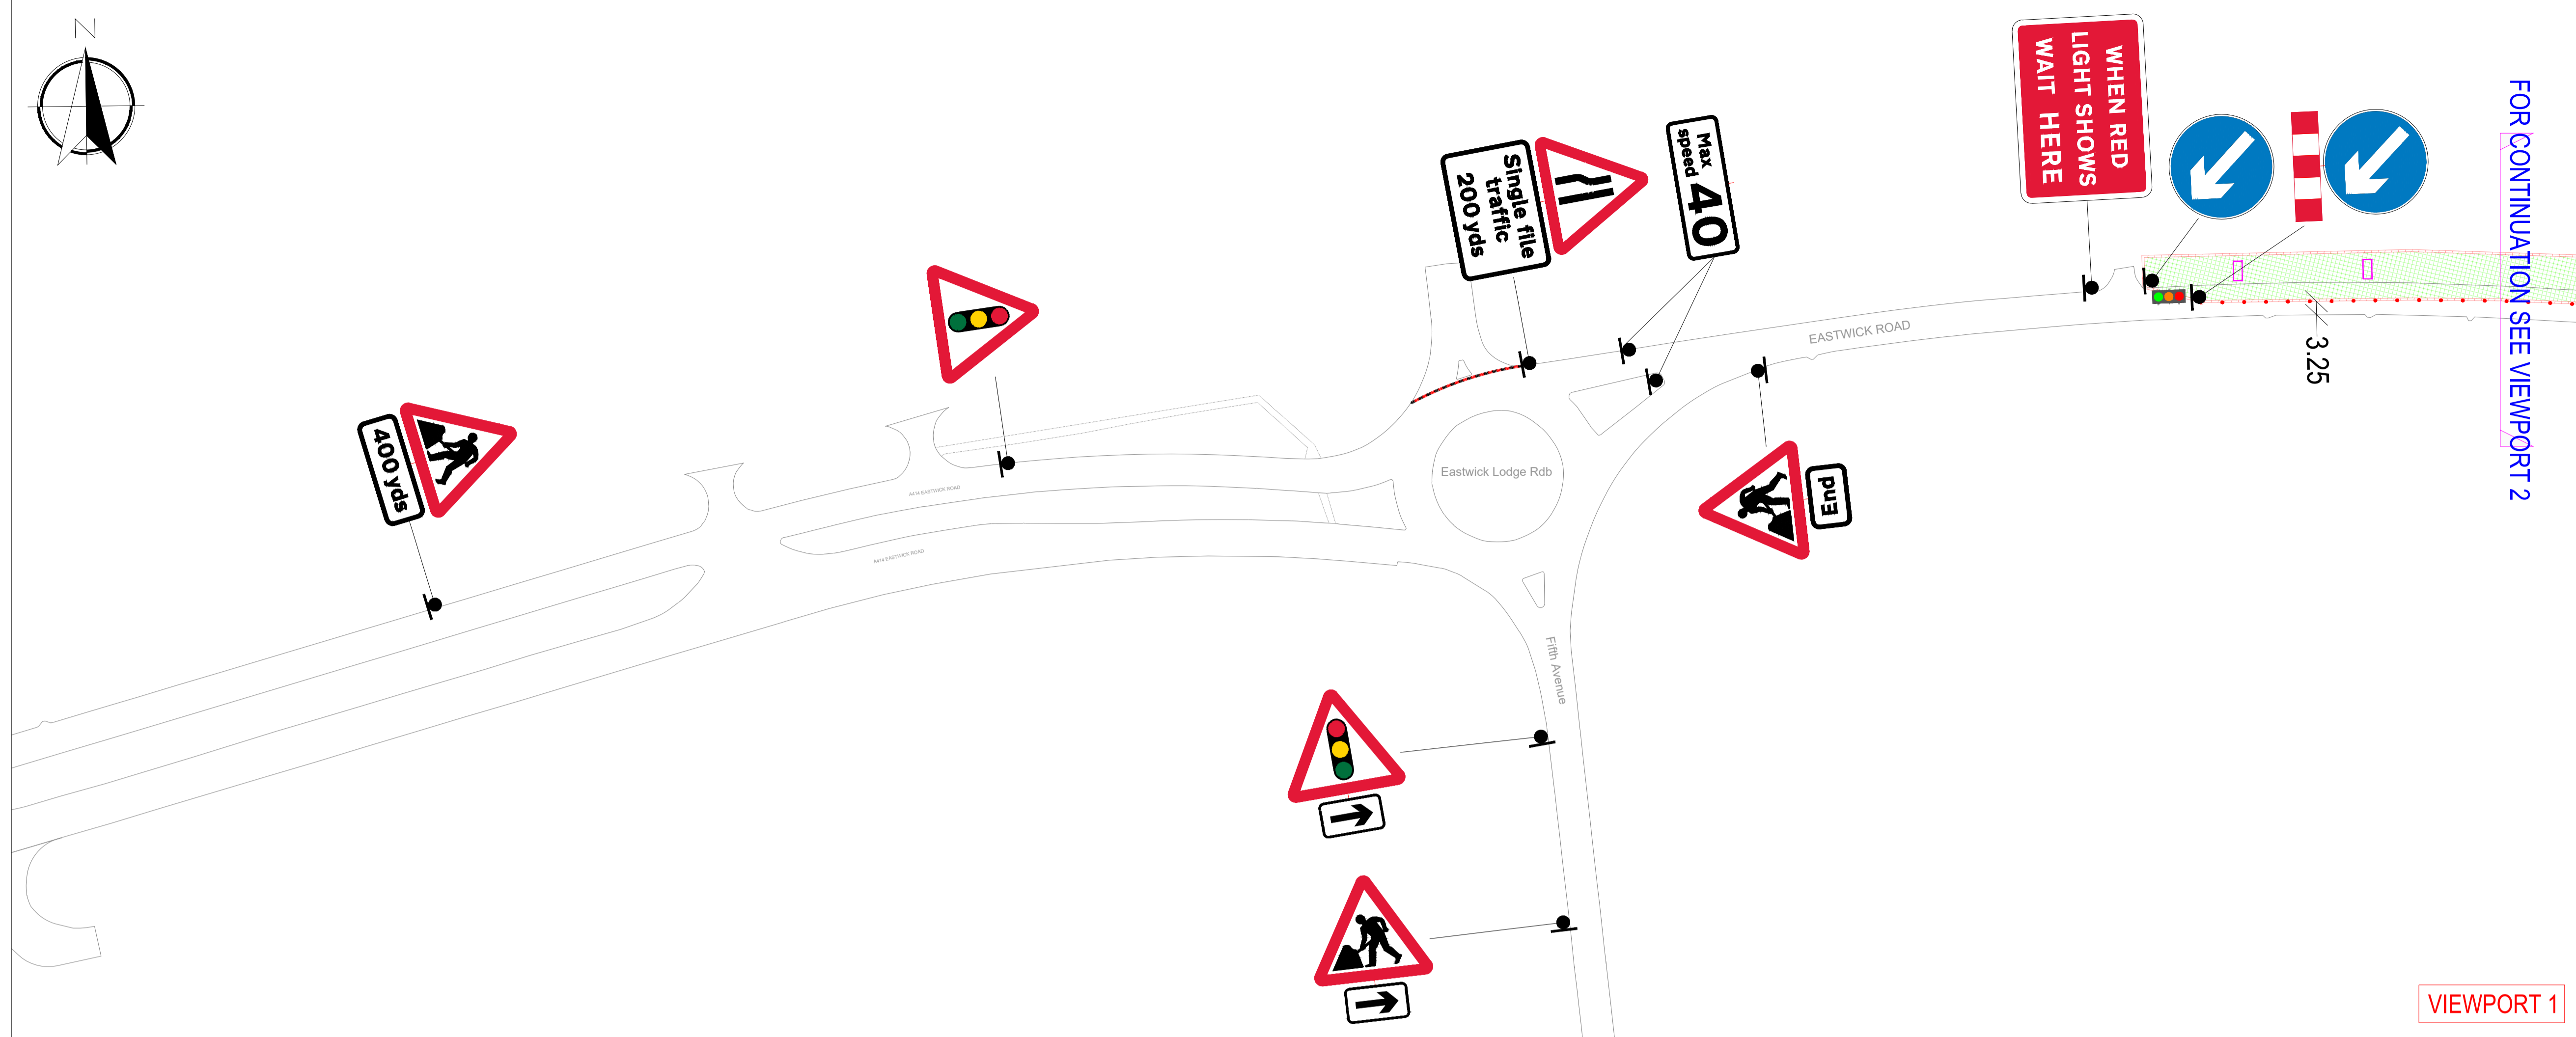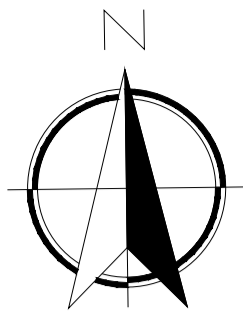

- NOTES:**
1. THIS DRAWING IS TO BE READ IN CONJUNCTION WITH ALL RELATED NATTA, ARCHITECTS AND SUB-CONTRACTORS DRAWINGS. IN CASE OF DISCREPANCIES BETWEEN DRAWINGS REFER TO NATTA FOR CLARIFICATION.
  2. DO NOT SCALE FROM THIS DRAWING.
  3. ALL DIMENSIONS SHOULD BE CHECKED ON SITE.
  4. NATTA SHALL HAVE NO RESPONSIBILITY FOR ANY USE MADE OF THIS DOCUMENT OTHER THAN FOR THAT WHICH IT WAS PREPARED AND ISSUED.
  5. ANY UNIDENTIFIED HAZARDS DISCOVERED DURING THE PROGRESS OF WORKS ARE TO BE REPORTED IMMEDIATELY TO THE ENGINEER
  6. ANY DRAWING ERRORS OR DIVERGENCES SHOULD BE BROUGHT TO THE ATTENTION OF NATTA IMMEDIATELY.
  7. ALL TRAFFIC MANAGEMENT TO COMPLY WITH THE TRAFFIC SIGNS MANUAL CHAPTER 8 PT 1.2 & 3 & SAFETY AT STREETWORKS & ROADWORKS, A CODE OF PRACTICE 2013.
  8. ALL ROAD MARKINGS AND SIGNS TO BE AS PER THE TRAFFIC SIGNS REGULATIONS AND GENERAL DIRECTIONS 2016.
  9. THE TRAFFIC MANAGEMENT ILLUSTRATED, SHALL ONLY BE USED AND IMPLEMENTED WITH APPROVAL FROM THE RELEVANT HIGHWAY AUTHORITY OR SIMILAR AUTHORISING BODY.
  10. DUE TO OBSTRUCTIONS, LOCATIONS OF ADVANCE WARNING SIGNS MAY VARY ON SITE.
  11. SIGN DIAGRAM 7001-3. WILL BE INSTALLED PRIOR TO THE INSTALLATION AND REMOVAL OF ROADWORKS.

**Key:**

- Works Area
- Safety Area
- Traffic Sign Direction
- Traffic Cones
- Trial Pit Location
- WORKFORCE IN ROAD SLOW

A	06.03.26	SIGNS ADDED	AA	AG
0	03.02.26	FIRST ISSUE	AA	AG
REV:	DATE:	DESCRIPTION:	DRAWN:	CHECKED:

STATUS: FOR INFORMATION

**NATTA**  
modern thinking traditional values



T: 01252 851155  
reception@natta.co.uk  
www.natta.co.uk

Natta Building Company Ltd  
'Rose Court', Rye Common Lane,  
Crandall, Farnham, Surrey, GU10 5DD


CLIENT:

PROJECT AND DRAWING TITLE:  
CENTRAL STORT CROSSING - VEGETATION  
CLEARANCE PHASE 1

SCALE:	PAPER SIZE:	DATE:	DRAWN:	CHECKED:
N.T.S.	A1	03.02.26	AA	AG
DRAWING NO:	NATTA-C6465-D-551-VCP1			REVISION:
				A

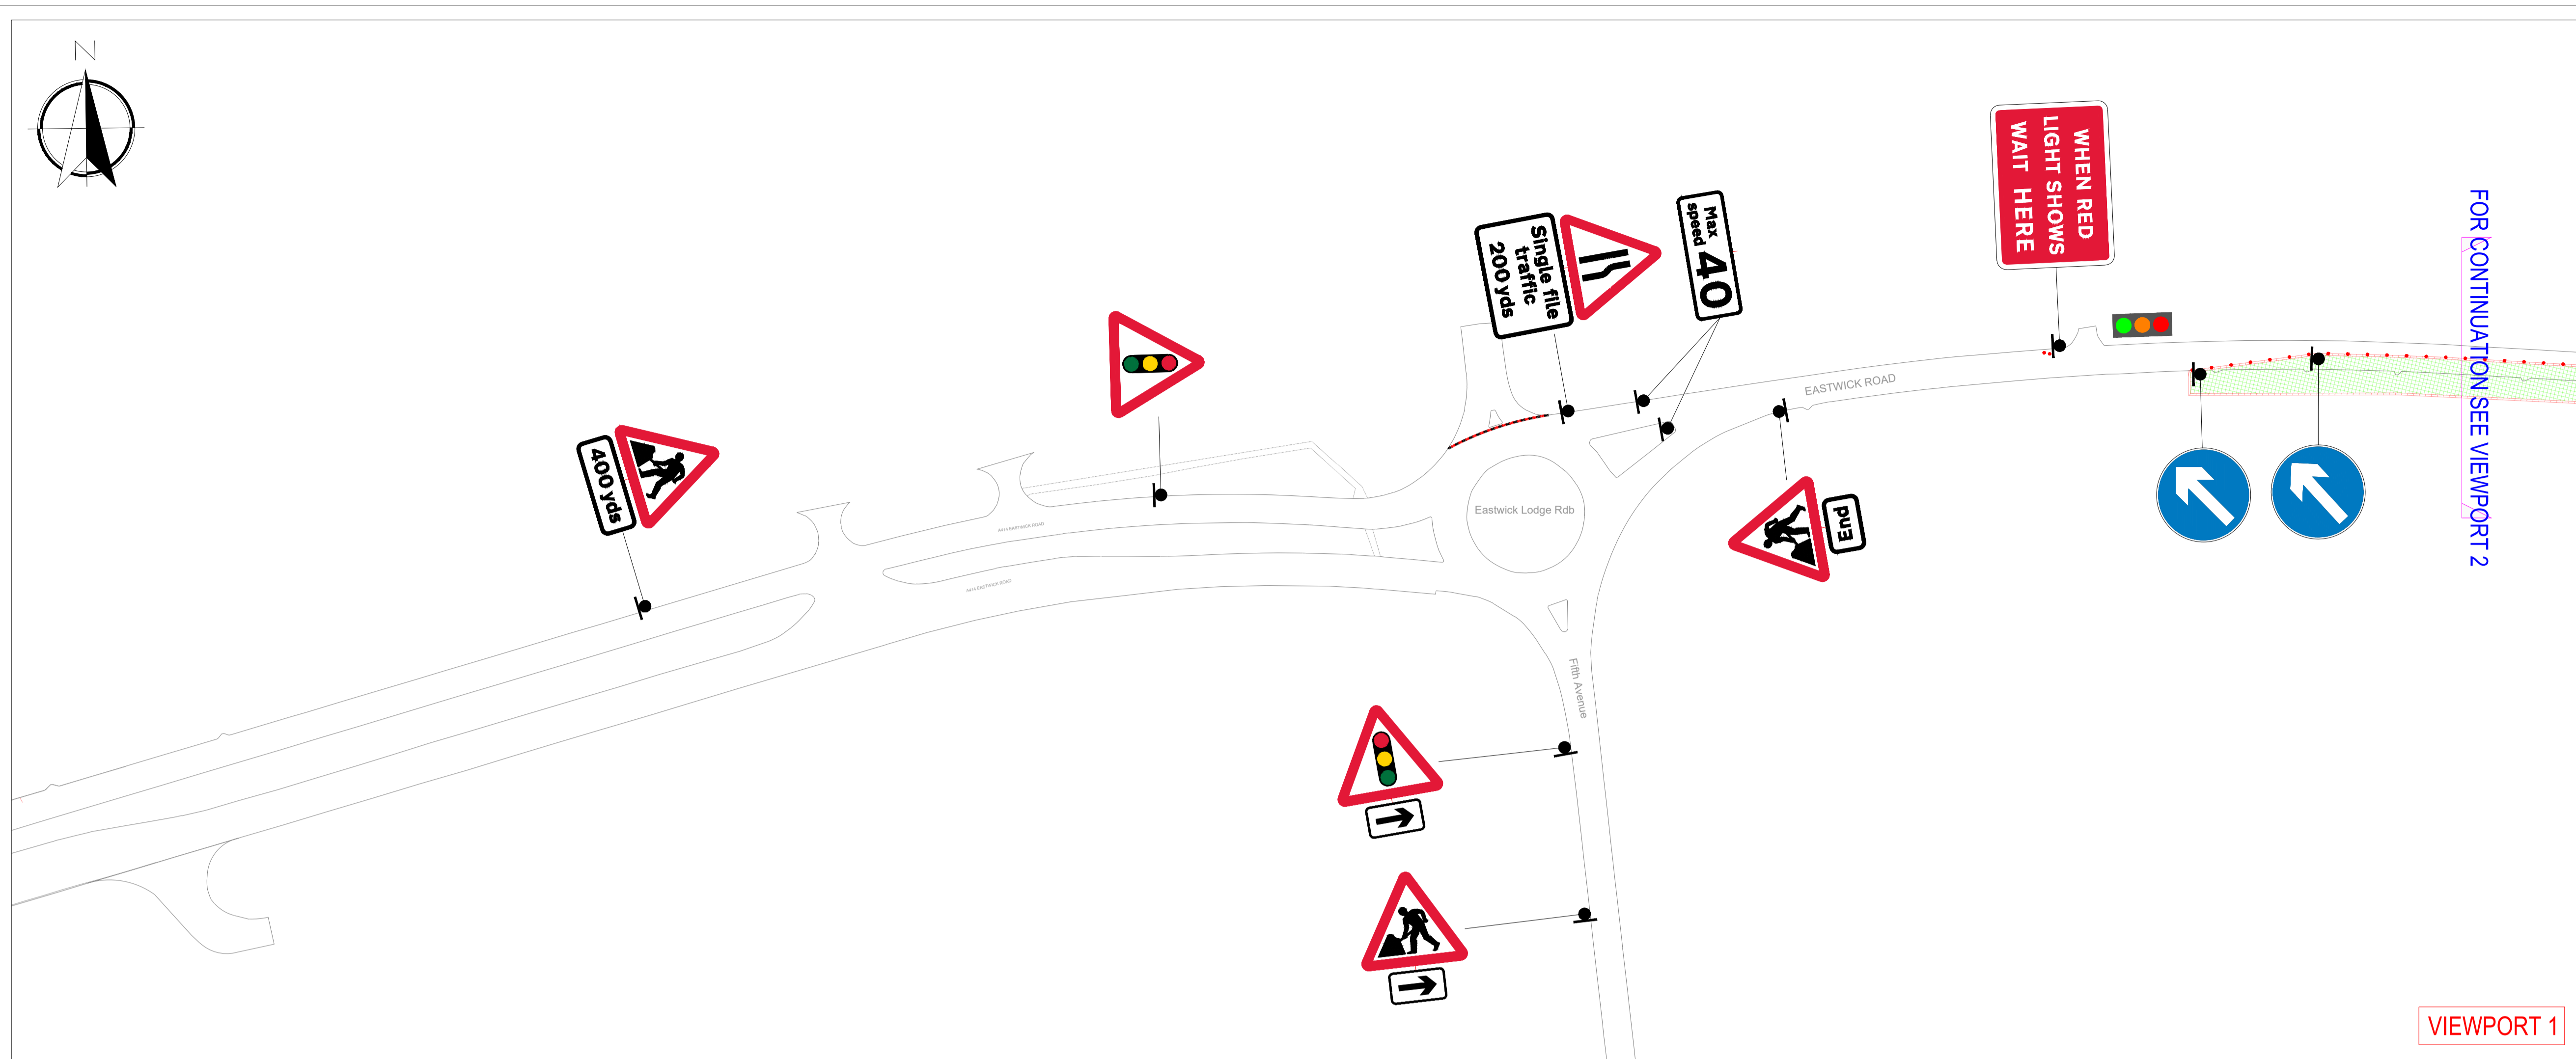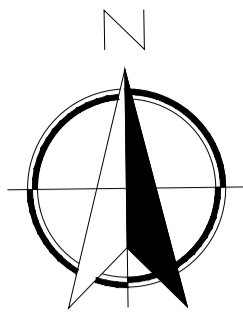

VIEWPORT 1

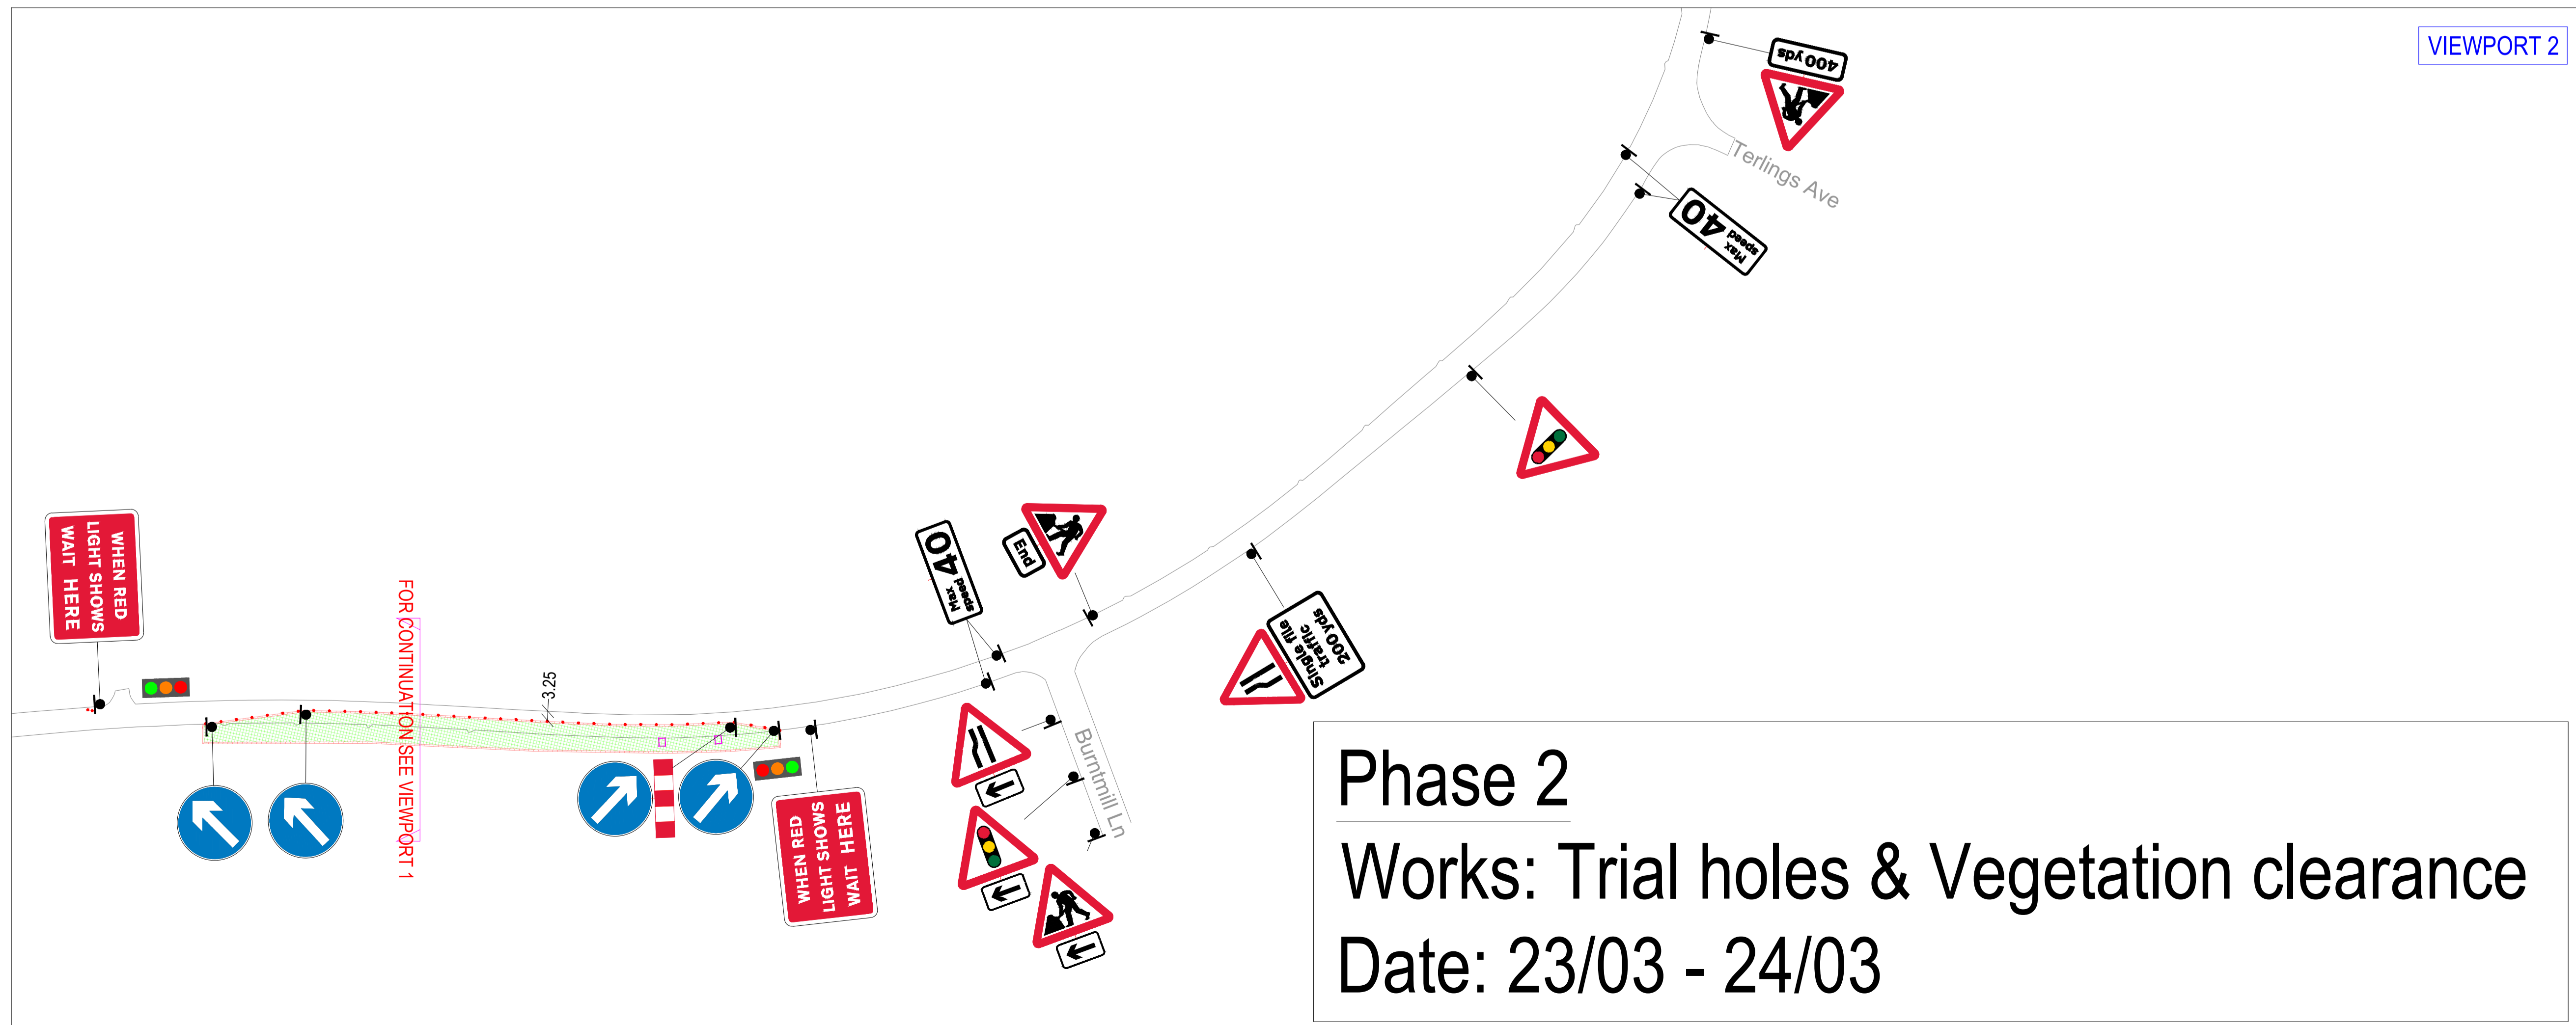

VIEWPORT 2

**Phase 2**  
**Works: Trial holes & Vegetation clearance**  
**Date: 23/03 - 24/03**

- NOTES:**
1. THIS DRAWING IS TO BE READ IN CONJUNCTION WITH ALL RELATED NATTA, ARCHITECTS AND SUB-CONTRACTORS DRAWINGS. IN CASE OF DISCREPANCIES BETWEEN DRAWINGS REFER TO NATTA FOR CLARIFICATION.
  2. DO NOT SCALE FROM THIS DRAWING.
  3. ALL DIMENSIONS SHOULD BE CHECKED ON SITE.
  4. NATTA SHALL HAVE NO RESPONSIBILITY FOR ANY USE MADE OF THIS DOCUMENT OTHER THAN FOR THAT WHICH IT WAS PREPARED AND ISSUED.
  5. ANY UNIDENTIFIED HAZARDS DISCOVERED DURING THE PROGRESS OF WORKS ARE TO BE REPORTED IMMEDIATELY TO THE ENGINEER
  6. ANY DRAWING ERRORS OR DIVERGENCES SHOULD BE BROUGHT TO THE ATTENTION OF NATTA IMMEDIATELY.
  7. ALL TRAFFIC MANAGEMENT TO COMPLY WITH THE TRAFFIC SIGNS MANUAL CHAPTER 8 PT 1.2 & 3 & SAFETY AT STREETWORKS & ROADWORKS, A CODE OF PRACTICE 2013.
  8. ALL ROAD MARKINGS AND SIGNS TO BE AS PER THE TRAFFIC SIGNS REGULATIONS AND GENERAL DIRECTIONS 2016.
  9. THE TRAFFIC MANAGEMENT ILLUSTRATED, SHALL ONLY BE USED AND IMPLEMENTED WITH APPROVAL FROM THE RELEVANT HIGHWAY AUTHORITY OR SIMILAR AUTHORISING BODY.
  10. DUE TO OBSTRUCTIONS, LOCATIONS OF ADVANCE WARNING SIGNS MAY VARY ON SITE.
  11. SIGN DIAGRAM 7001-3. WILL BE INSTALLED PRIOR TO THE INSTALLATION AND REMOVAL OF ROADWORKS.

**WORKFORCE IN ROAD SLOW**

**Key:**

- Works Area (Green hatched box)
- Safety Area (Red hatched box)
- Traffic Sign Direction (Black dot with arrow)
- Traffic Cones (Red dots)
- Trial Pit Location (Pink rectangle)

A	06.03.26	SIGNS ADDED	AA	AG
0	03.02.26	FIRST ISSUE	AA	AG
REV:	DATE:	DESCRIPTION:	DRAWN:	CHECKED:
STATUS: FOR INFORMATION				

**NATTA**  
 modern thinking traditional values

T: 01252 851155  
 reception@natta.co.uk  
 www.natta.co.uk




Natta Building Company Ltd  
 'Rose Court', Rye Common Lane,  
 Crondall, Farnham, Surrey, GU10 5DD

50 YEARS

CLIENT: **Places for People**

PROJECT AND DRAWING TITLE:  
**CENTRAL STORT CROSSING - VEGETATION CLEARANCE PHASE 2**

SCALE:	PAPER SIZE:	DATE:	DRAWN:	CHECKED:
N.T.S.	A1	03.02.26	AA	AG
DRAWING NO:	REVISION:			
NATTA-C6465-D-552-VCP2	A			

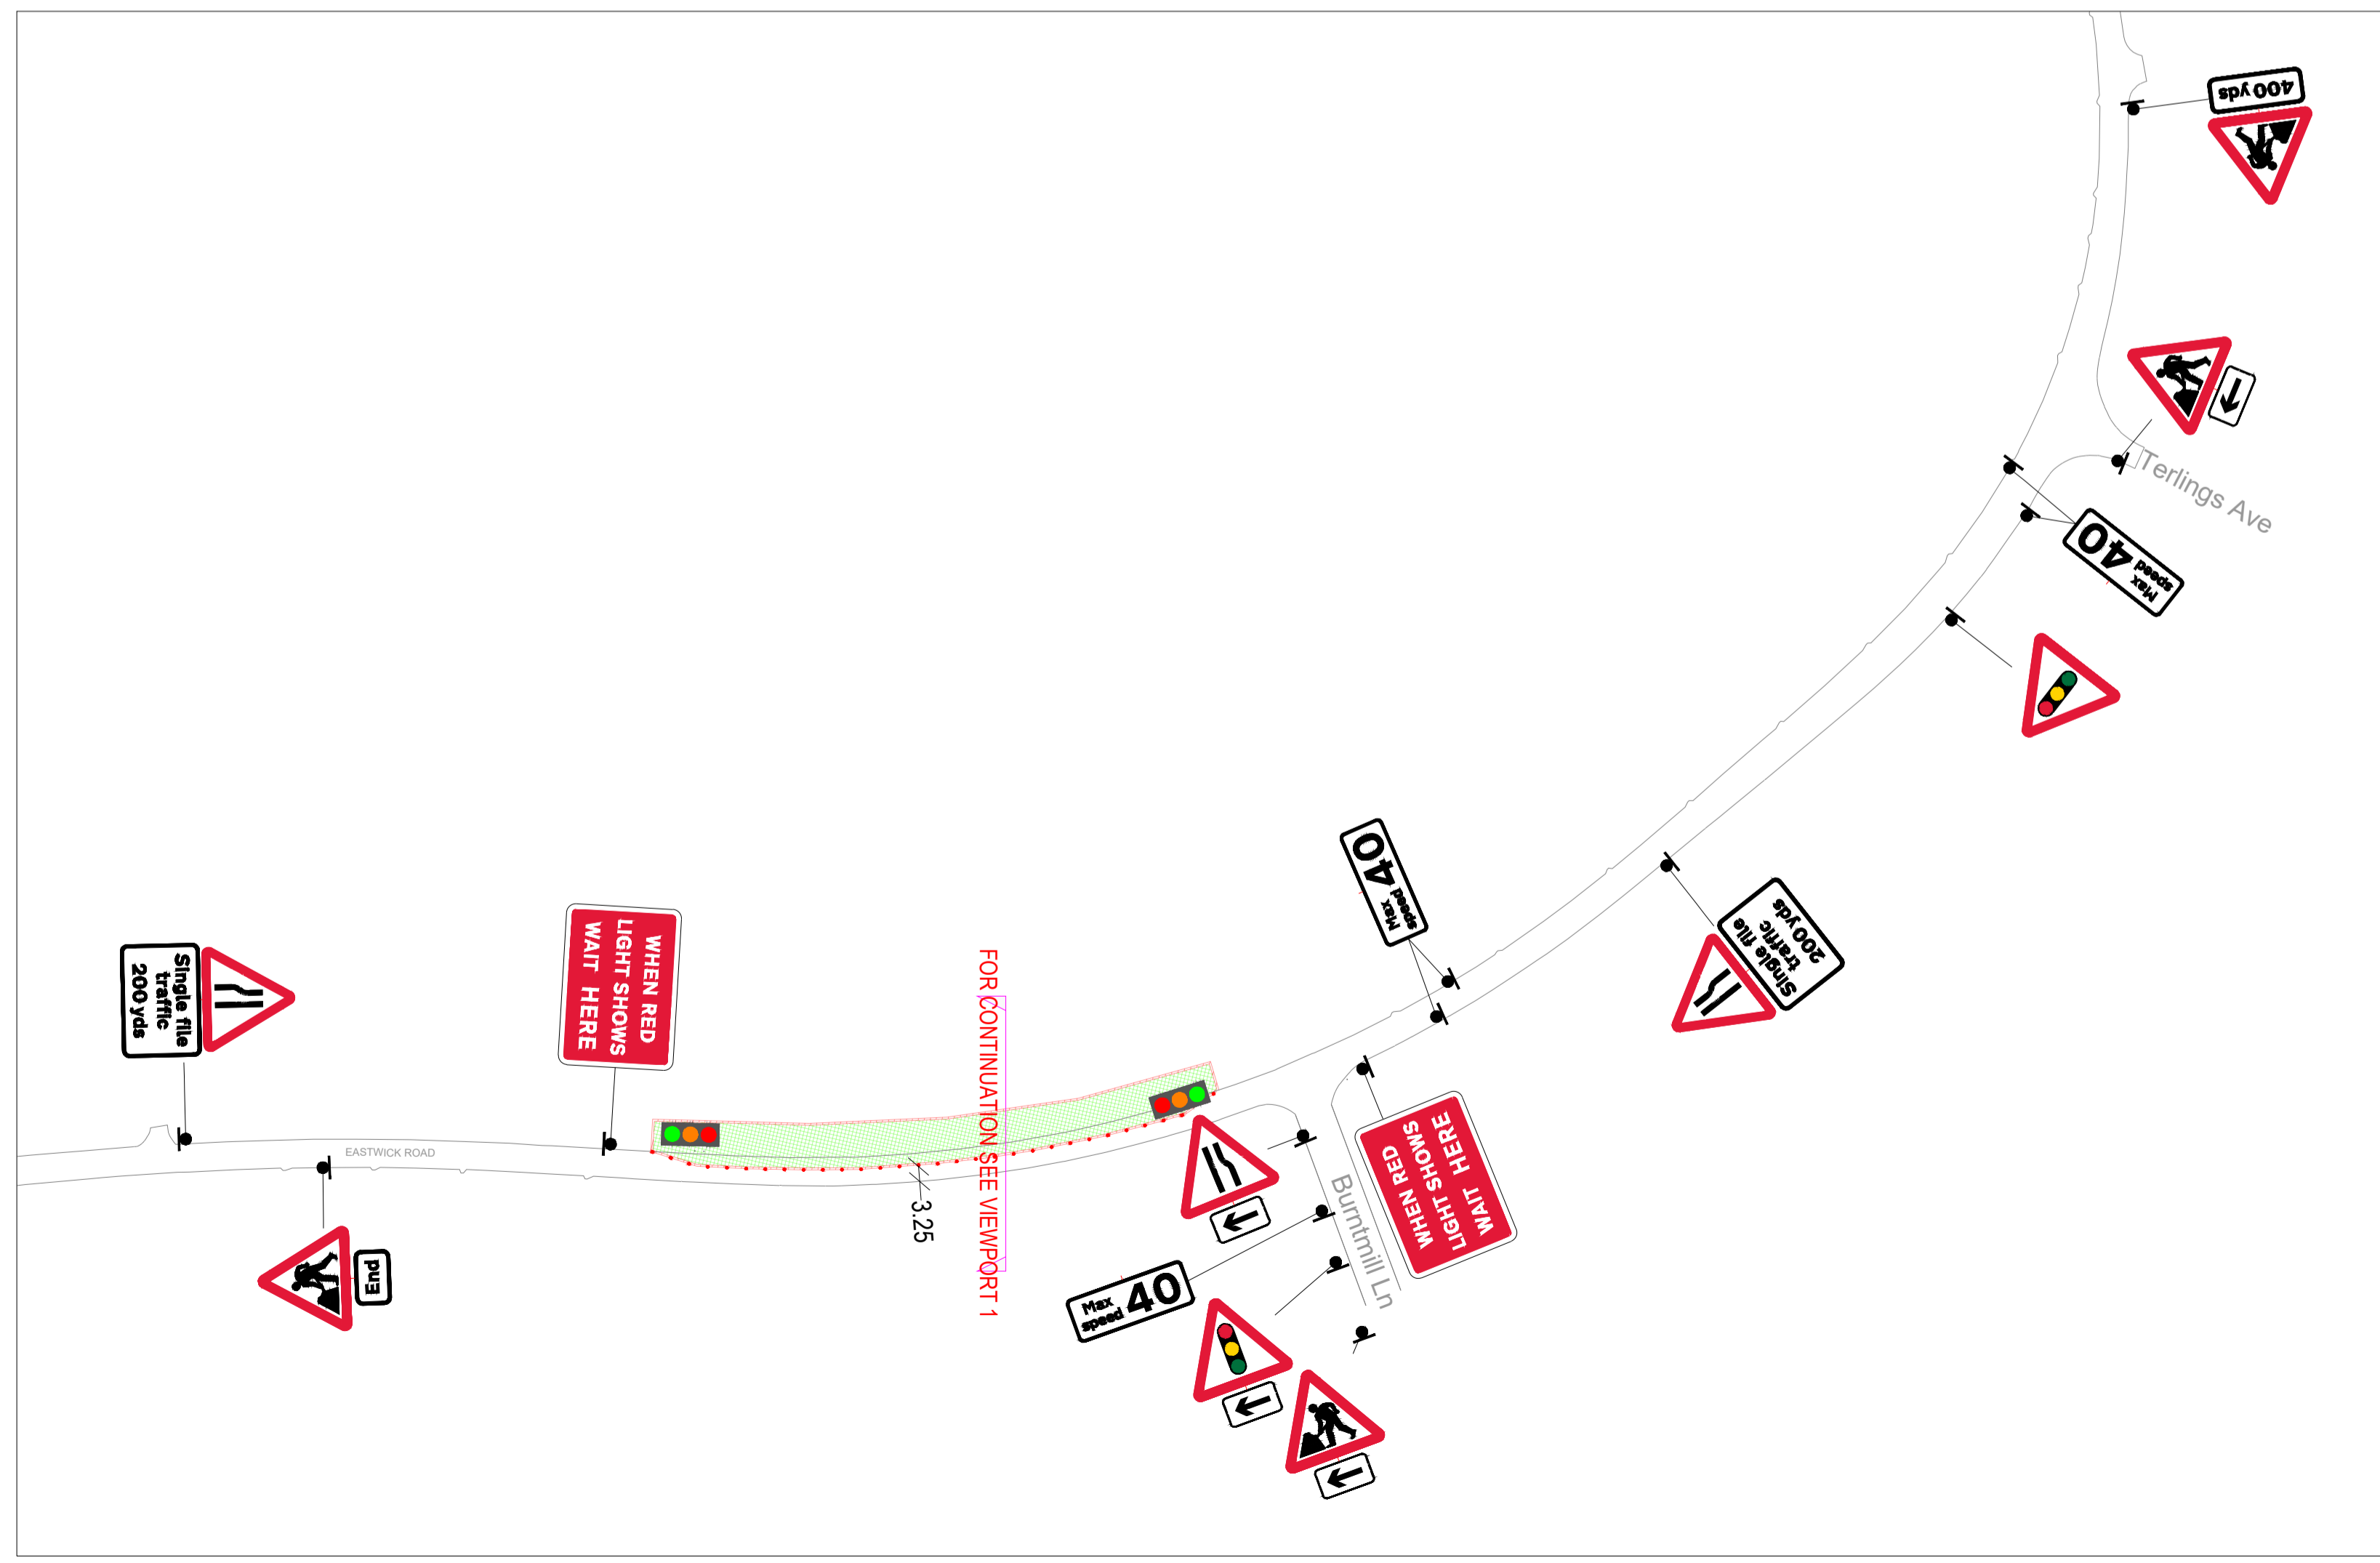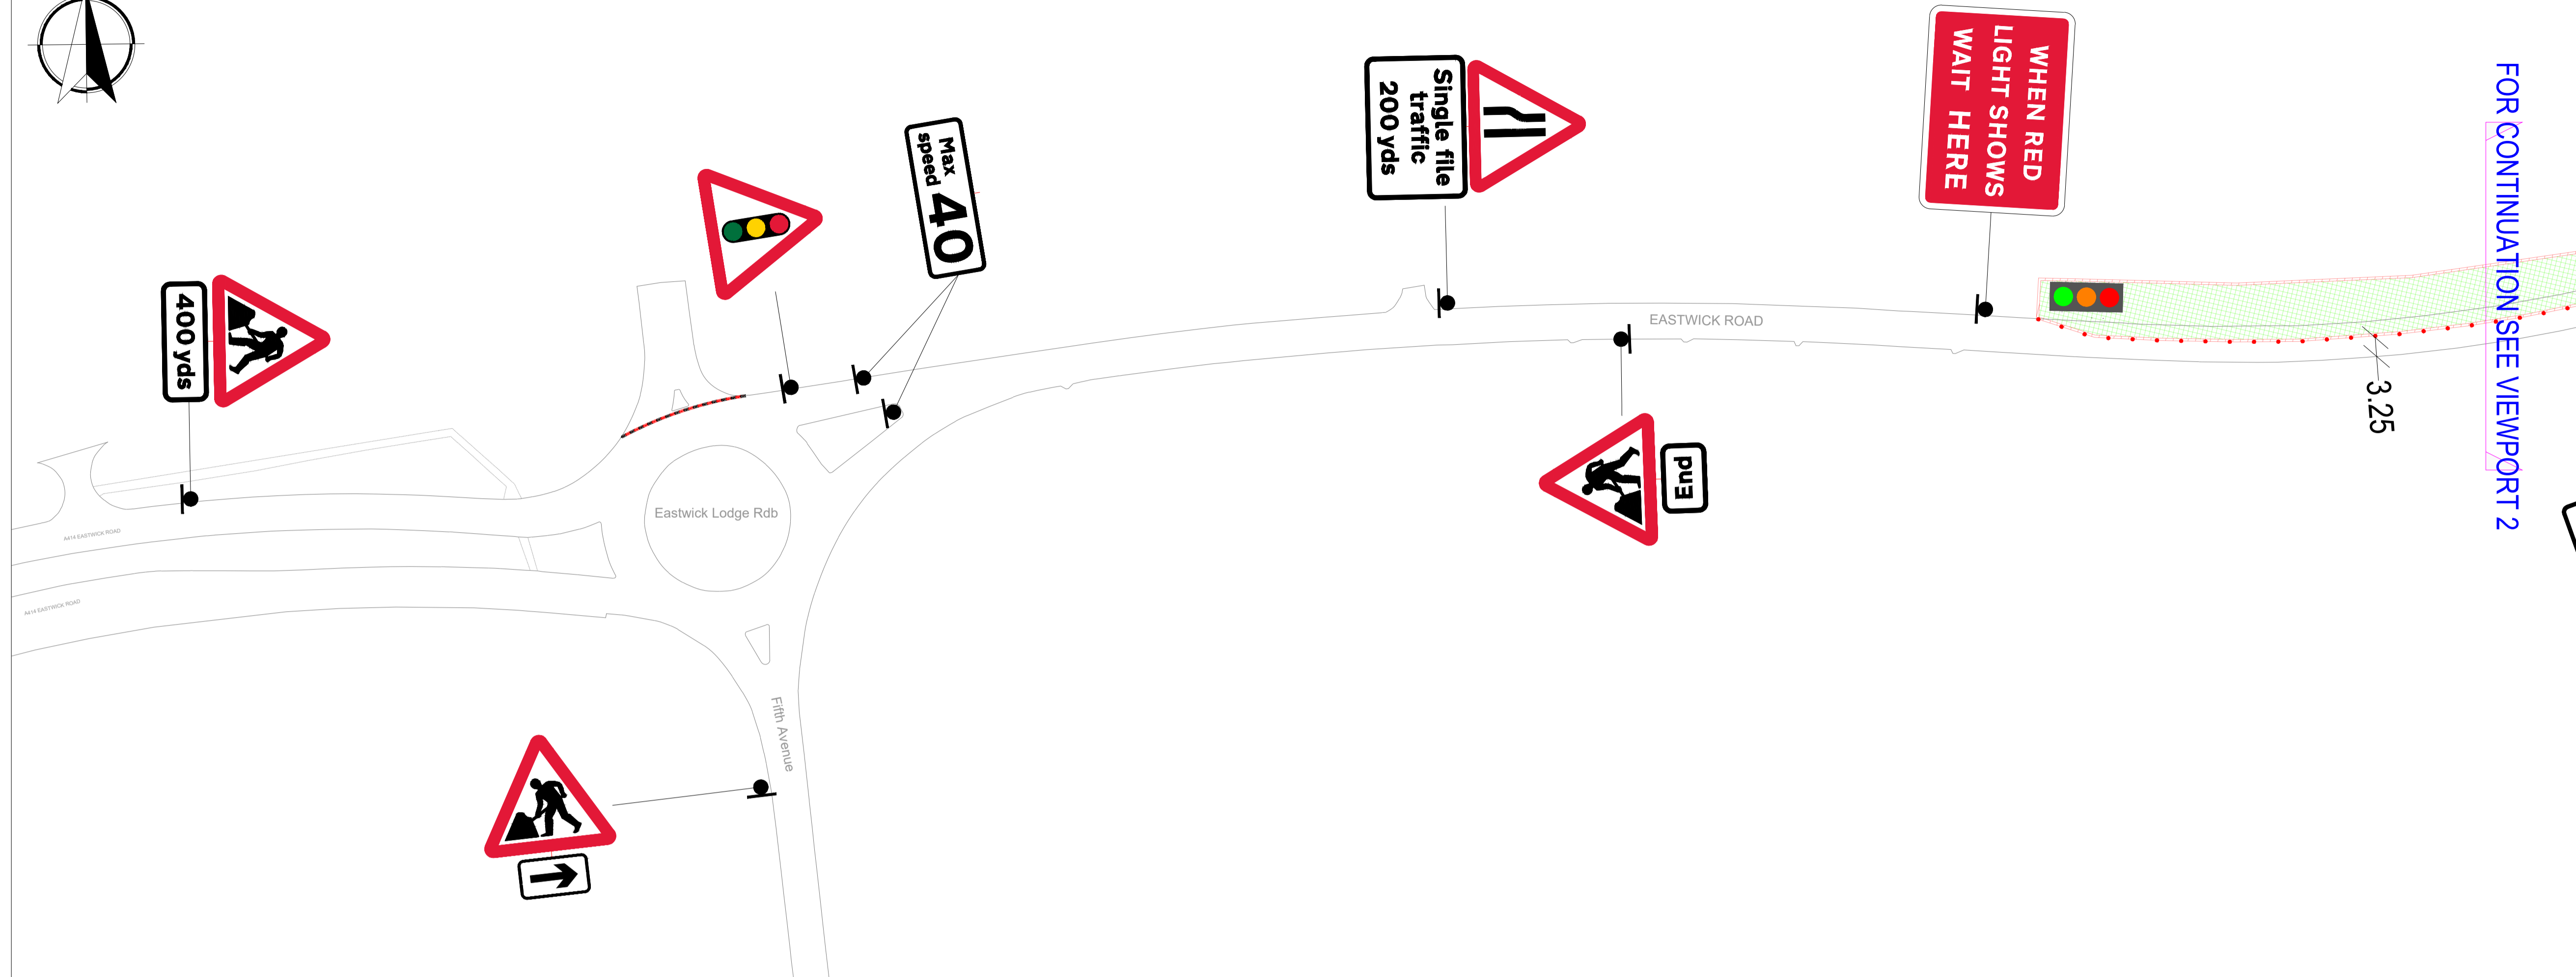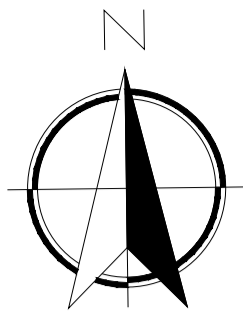







**Phase 3**  
**Works: Vegetation clearance**  
**Date: 25/03/26**

**NOTES:**

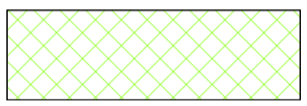1. THIS DRAWING IS TO BE READ IN CONJUNCTION WITH ALL RELATED NATTA, ARCHITECTS AND SUB-CONTRACTORS DRAWINGS. IN CASE OF DISCREPANCIES BETWEEN DRAWINGS REFER TO NATTA FOR CLARIFICATION.
2. DO NOT SCALE FROM THIS DRAWING.
3. ALL DIMENSIONS SHOULD BE CHECKED ON SITE.
4. NATTA SHALL HAVE NO RESPONSIBILITY FOR ANY USE MADE OF THIS DOCUMENT OTHER THAN FOR THAT WHICH IT WAS PREPARED AND ISSUED.
5. ANY UNIDENTIFIED HAZARDS DISCOVERED DURING THE PROGRESS OF WORKS ARE TO BE REPORTED IMMEDIATELY TO THE ENGINEER
6. ANY DRAWING ERRORS OR DIVERGENCES SHOULD BE BROUGHT TO THE ATTENTION OF NATTA IMMEDIATELY.
7. ALL TRAFFIC MANAGEMENT TO COMPLY WITH THE TRAFFIC SIGNS MANUAL CHAPTER 8 PT 1.2 & 3 & SAFETY AT STREETWORKS & ROADWORKS, A CODE OF PRACTICE 2013.
8. ALL ROAD MARKINGS AND SIGNS TO BE AS PER THE TRAFFIC SIGNS REGULATIONS AND GENERAL DIRECTIONS 2016.
9. THE TRAFFIC MANAGEMENT ILLUSTRATED, SHALL ONLY BE USED AND IMPLEMENTED WITH APPROVAL FROM THE RELEVANT HIGHWAY AUTHORITY OR SIMILAR AUTHORISING BODY.
10. DUE TO OBSTRUCTIONS, LOCATIONS OF ADVANCE WARNING SIGNS MAY VARY ON SITE.
11. SIGN DIAGRAM 7001-3. WILL BE INSTALLED PRIOR TO THE INSTALLATION AND REMOVAL OF ROADWORKS.

**Key:**

-  Works Area
-  Safety Area
-  Traffic Sign Direction
-  Traffic Cones
-  Traffic Cones
-  Trial Pit Location

A	06.03.26	SIGNS ADDED	AA	AG
0	03.02.26	FIRST ISSUE	AA	AG
REV:	DATE:	DESCRIPTION:	DRAWN:	CHECKED:

STATUS: FOR INFORMATION

**NATTA**  
 modern thinking traditional values

T: 01252 851155  
 reception@natta.co.uk  
 www.natta.co.uk


Natta Building Company Ltd  
 'Rose Court', Rye Common Lane,  
 Crondall, Farnham, Surrey, GU10 5DD




CLIENT: 

PROJECT AND DRAWING TITLE:  
 CENTRAL STORT CROSSING - VEGETATION  
 CLEARANCE PHASE 3

SCALE:	PAPER SIZE:	DATE:	DRAWN:	CHECKED:
N.T.S.	A1	03.02.26	AA	AG
DRAWING NO:	REVISION:			
NATTA-C6465-D-553-VCP3	A			

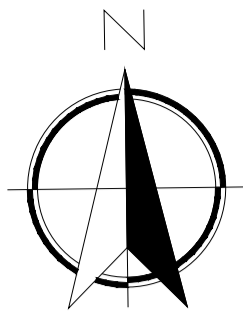

**Phase 4**  
**Works: Vegetation clearance**  
**Date: 26/03/26**

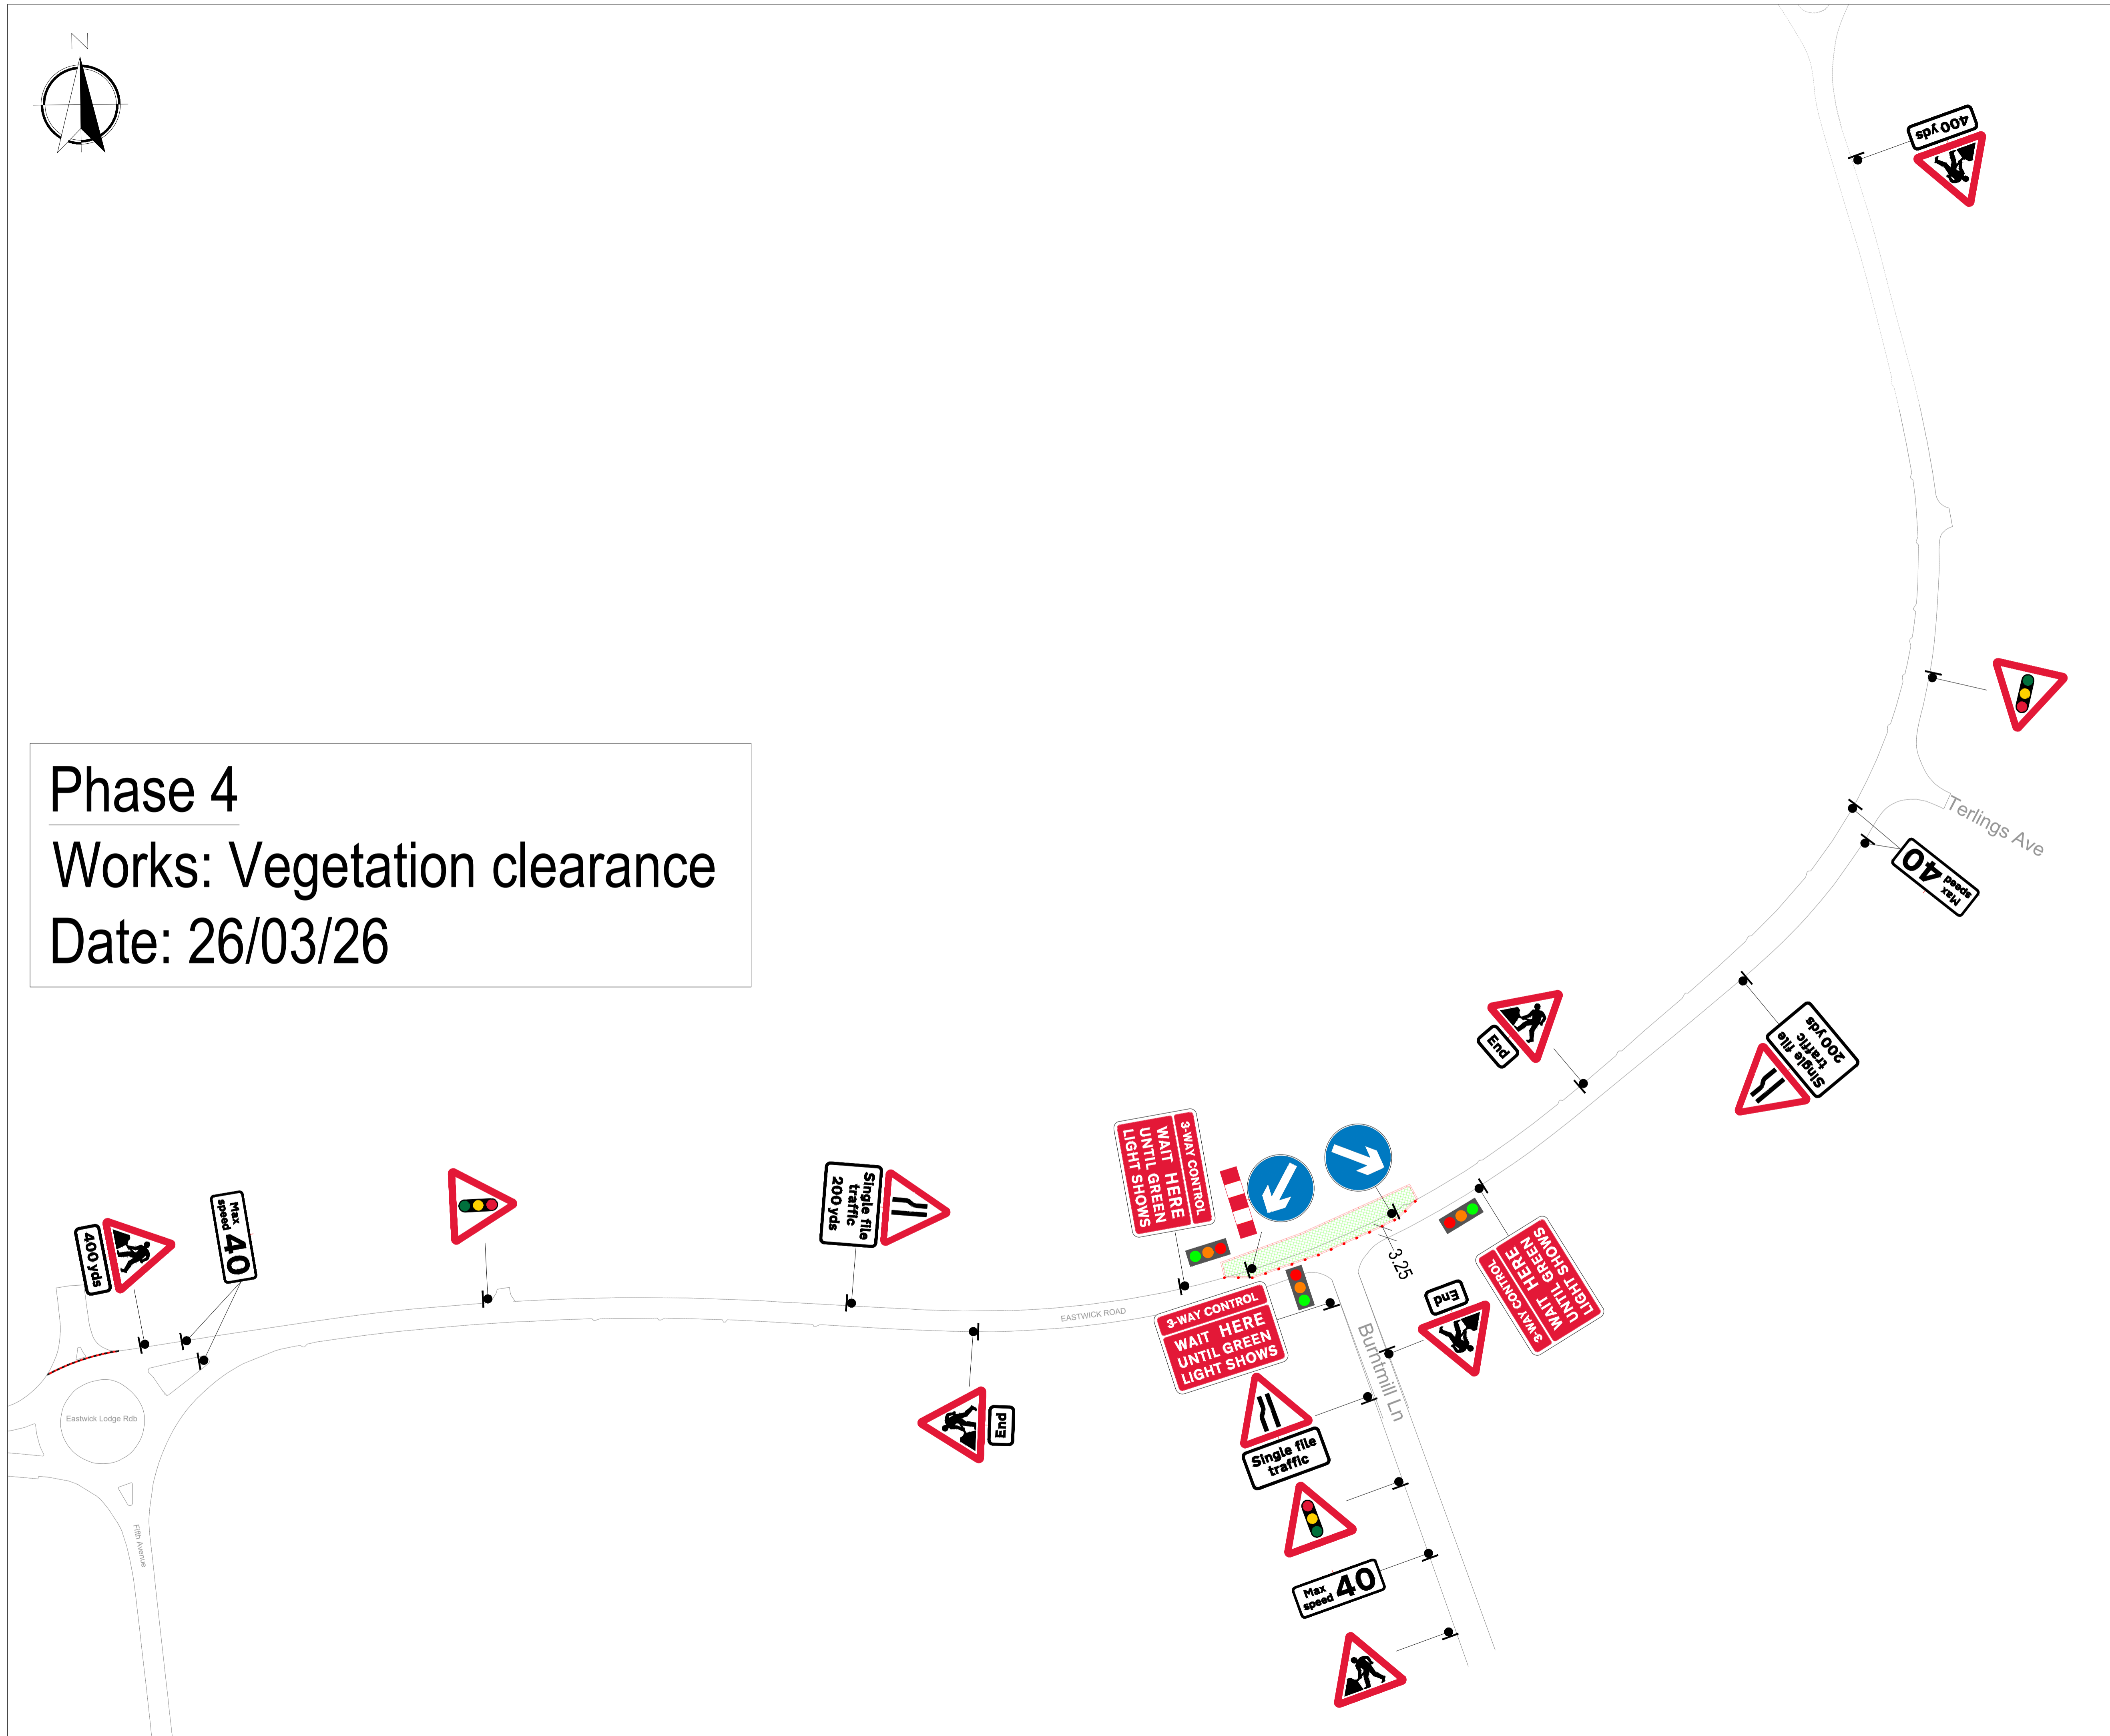

- NOTES:**
1. THIS DRAWING IS TO BE READ IN CONJUNCTION WITH ALL RELATED NATTA, ARCHITECTS AND SUB-CONTRACTORS DRAWINGS. IN CASE OF DISCREPANCIES BETWEEN DRAWINGS REFER TO NATTA FOR CLARIFICATION.
  2. DO NOT SCALE FROM THIS DRAWING.
  3. ALL DIMENSIONS SHOULD BE CHECKED ON SITE.
  4. NATTA SHALL HAVE NO RESPONSIBILITY FOR ANY USE MADE OF THIS DOCUMENT OTHER THAN FOR THAT WHICH IT WAS PREPARED AND ISSUED.
  5. ANY UNIDENTIFIED HAZARDS DISCOVERED DURING THE PROGRESS OF WORKS ARE TO BE REPORTED IMMEDIATELY TO THE ENGINEER
  6. ANY DRAWING ERRORS OR DIVERGENCES SHOULD BE BROUGHT TO THE ATTENTION OF NATTA IMMEDIATELY.
  7. ALL TRAFFIC MANAGEMENT TO COMPLY WITH THE TRAFFIC SIGNS MANUAL CHAPTER 8 PT 1.2 & 3 & SAFETY AT STREETWORKS & ROADWORKS, A CODE OF PRACTICE 2013.
  8. ALL ROAD MARKINGS AND SIGNS TO BE AS PER THE TRAFFIC SIGNS REGULATIONS AND GENERAL DIRECTIONS 2016.
  9. THE TRAFFIC MANAGEMENT ILLUSTRATED, SHALL ONLY BE USED AND IMPLEMENTED WITH APPROVAL FROM THE RELEVANT HIGHWAY AUTHORITY OR SIMILAR AUTHORISING BODY.
  10. DUE TO OBSTRUCTIONS, LOCATIONS OF ADVANCE WARNING SIGNS MAY VARY ON SITE.
  11. SIGN DIAGRAM 7001-3. WILL BE INSTALLED PRIOR TO THE INSTALLATION AND REMOVAL OF ROADWORKS.

**Key:**

- Works Area
- Safety Area
- Traffic Sign Direction
- Traffic Cones

**WORKFORCE IN ROAD SLOW**

A	06.03.26	SIGNS ADDED	AA	AG
0	03.02.26	FIRST ISSUE	AA	AG
REV:	DATE:	DESCRIPTION:	DRAWN:	CHECKED:

STATUS: FOR INFORMATION

**NATTA**  
 modern thinking traditional values


T: 01252 851155  
 reception@natta.co.uk  
 www.natta.co.uk

**Natta Building Company Ltd**  
 'Rose Court', Rye Common Lane,  
 Crondall, Farnham, Surrey, GU10 5DD


CLIENT:

PROJECT AND DRAWING TITLE:  
**CENTRAL STORT CROSSING - VEGETATION CLEARANCE PHASE 4**

SCALE:	PAPER SIZE:	DATE:	DRAWN:	CHECKED:
N.T.S.	A1	03.02.26	AA	AG
DRAWING NO:	NATTA-C6465-D-554-VCP4		REVISION:	A

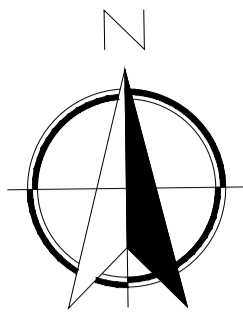

**Phase 7**  
**Works: Vegetation clearance**  
**Date: 27/03 - 30/03**

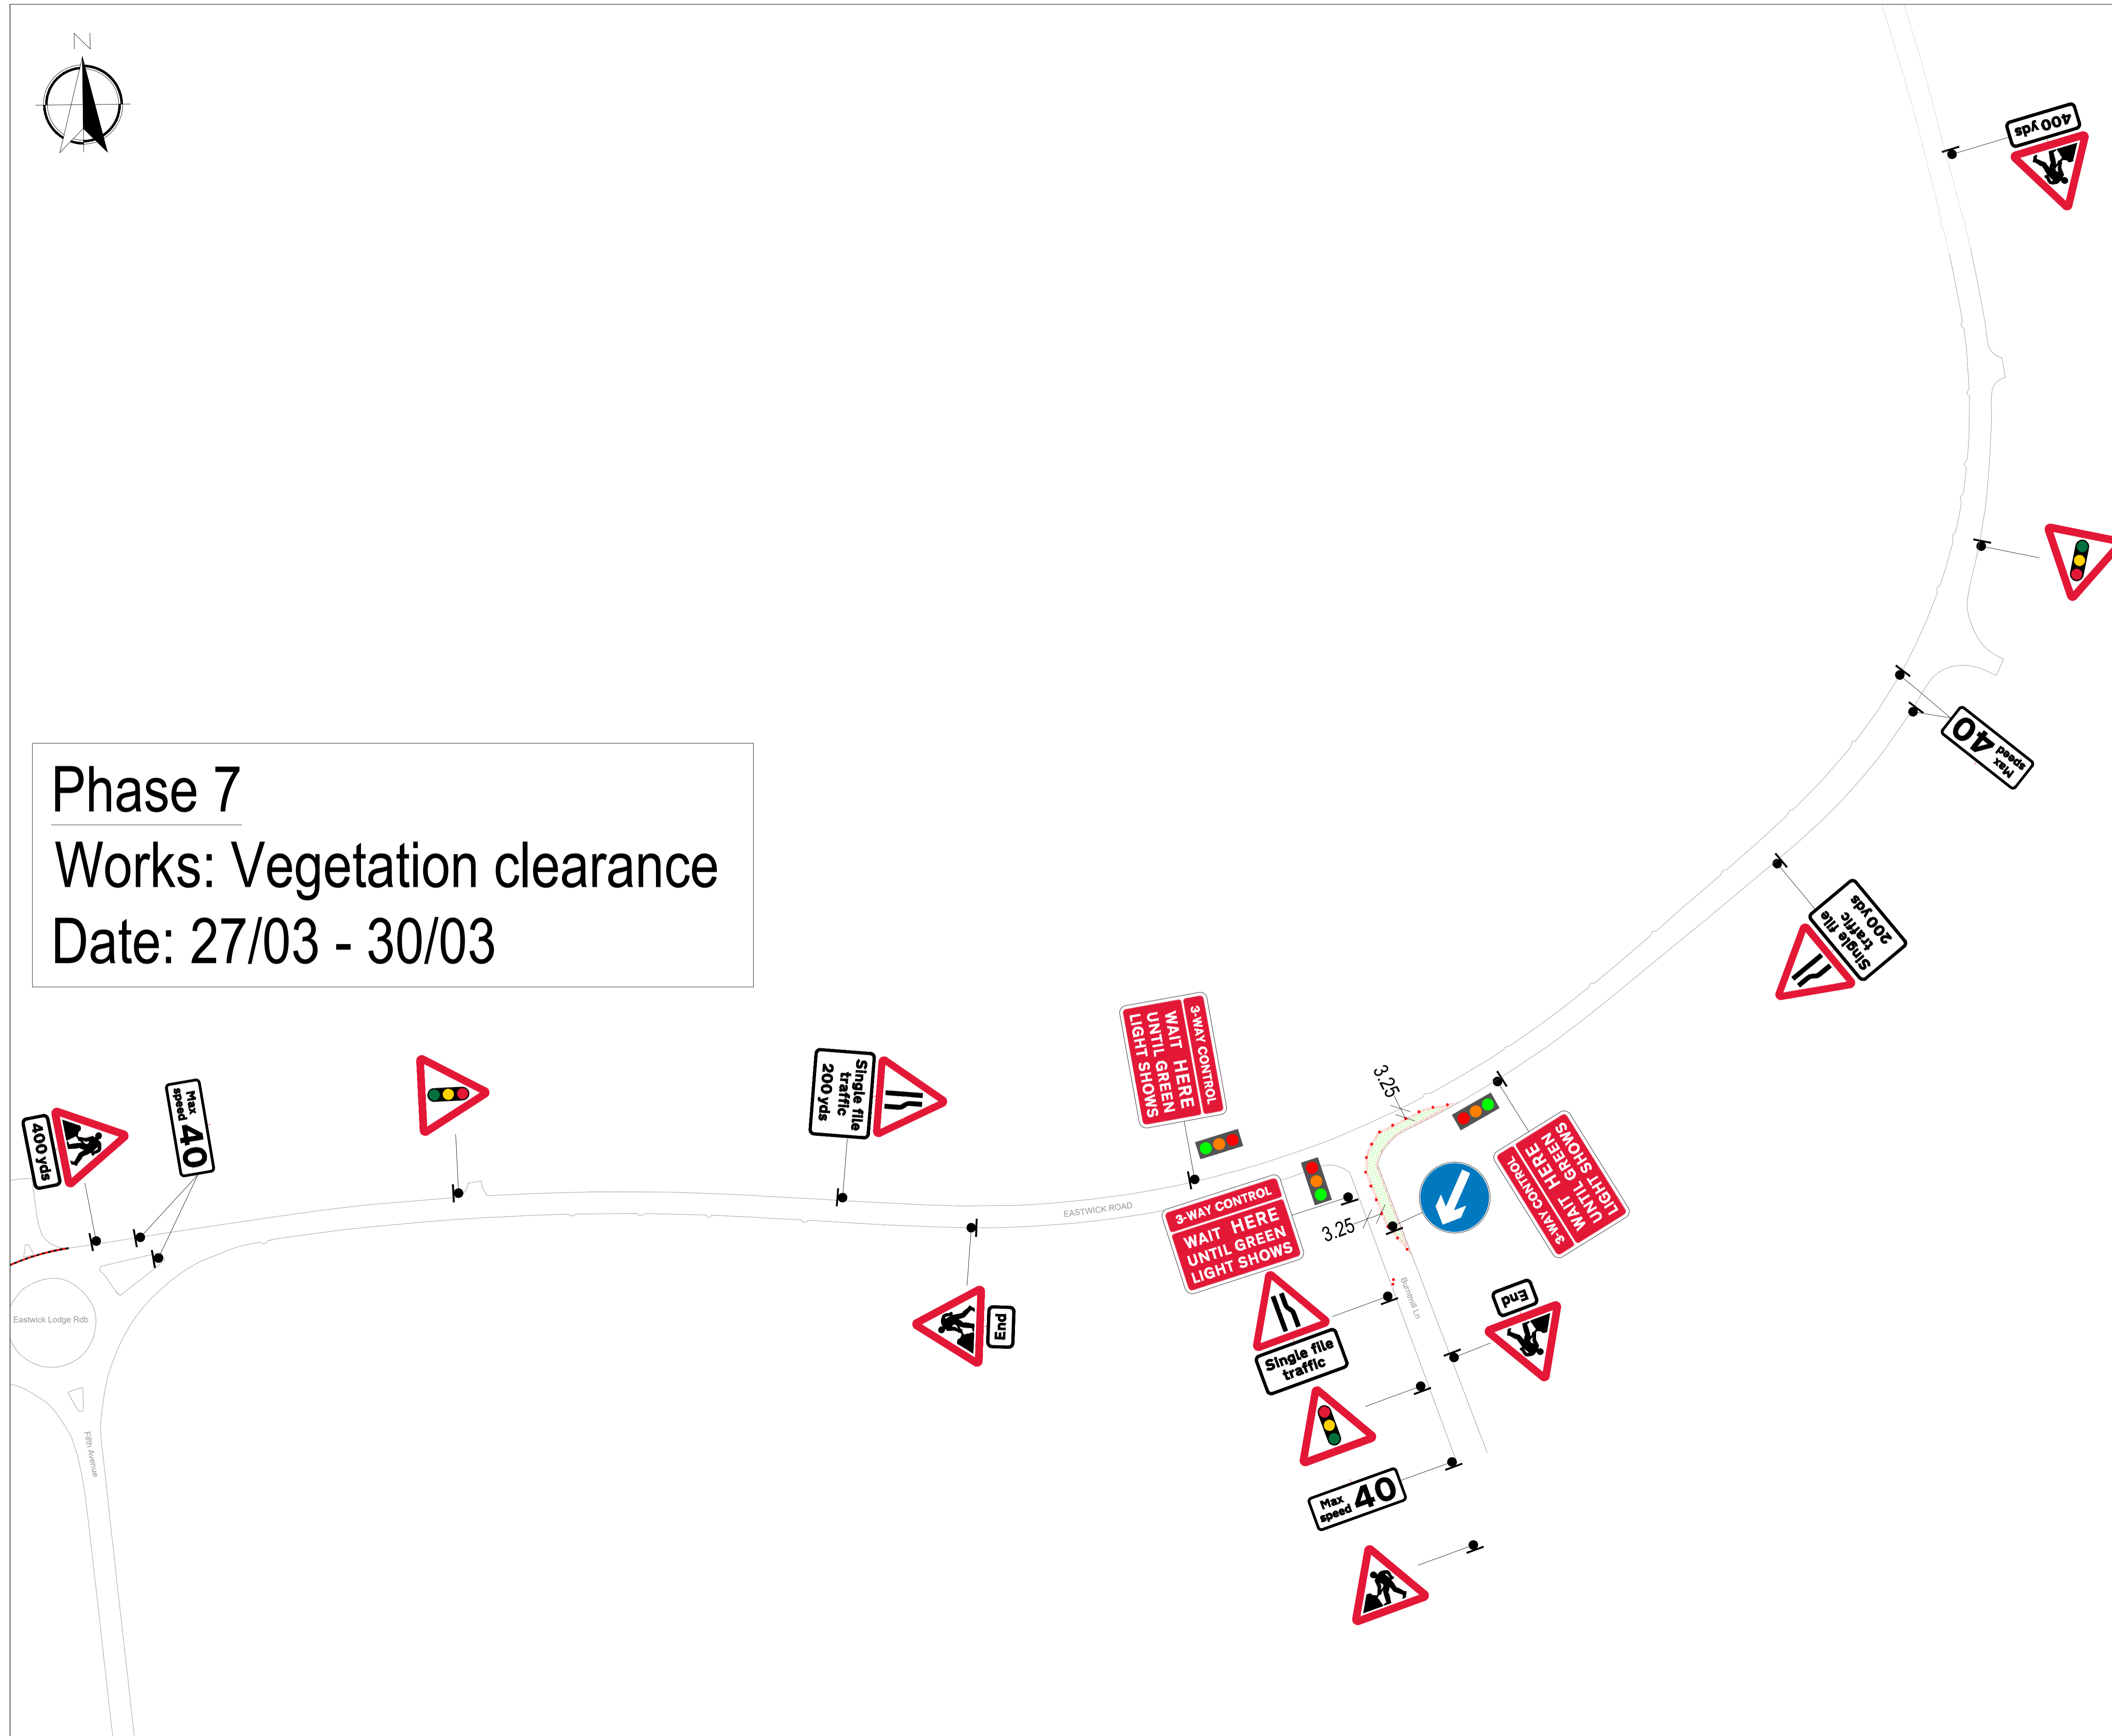

- NOTES:**
1. THIS DRAWING IS TO BE READ IN CONJUNCTION WITH ALL RELATED NATTA, ARCHITECTS AND SUB-CONTRACTORS DRAWINGS. IN CASE OF DISCREPANCIES BETWEEN DRAWINGS REFER TO NATTA FOR CLARIFICATION.
  2. DO NOT SCALE FROM THIS DRAWING.
  3. ALL DIMENSIONS SHOULD BE CHECKED ON SITE.
  4. NATTA SHALL HAVE NO RESPONSIBILITY FOR ANY USE MADE OF THIS DOCUMENT OTHER THAN FOR THAT WHICH IT WAS PREPARED AND ISSUED.
  5. ANY UNIDENTIFIED HAZARDS DISCOVERED DURING THE PROGRESS OF WORKS ARE TO BE REPORTED IMMEDIATELY TO THE ENGINEER
  6. ANY DRAWING ERRORS OR DIVERGENCES SHOULD BE BROUGHT TO THE ATTENTION OF NATTA IMMEDIATELY.
  7. ALL TRAFFIC MANAGEMENT TO COMPLY WITH THE TRAFFIC SIGNS MANUAL CHAPTER 8 PT 1.2 & 3 & SAFETY AT STREETWORKS & ROADWORKS, A CODE OF PRACTICE 2013.
  8. ALL ROAD MARKINGS AND SIGNS TO BE AS PER THE TRAFFIC SIGNS REGULATIONS AND GENERAL DIRECTIONS 2016.
  9. THE TRAFFIC MANAGEMENT ILLUSTRATED, SHALL ONLY BE USED AND IMPLEMENTED WITH APPROVAL FROM THE RELEVANT HIGHWAY AUTHORITY OR SIMILAR AUTHORISING BODY.
  10. DUE TO OBSTRUCTIONS, LOCATIONS OF ADVANCE WARNING SIGNS MAY VARY ON SITE.
  11. SIGN DIAGRAM 7001-3. WILL BE INSTALLED PRIOR TO THE INSTALLATION AND REMOVAL OF ROADWORKS.

**Key:**

- Works Area
- Safety Area
- Traffic Sign Direction
- Traffic Cones

**WORKFORCE IN ROAD SLOW**

A	06.03.26	SIGNS ADDED	AA	AG
0	03.02.26	FIRST ISSUE	AA	AG
REV:	DATE:	DESCRIPTION:	DRAWN:	CHECKED:

STATUS: FOR INFORMATION

**NATTA**  
 modern thinking traditional values

T: 01252 851155  
 reception@natta.co.uk  
 www.natta.co.uk

**Natta Building Company Ltd**  
 'Rose Court', Rye Common Lane,  
 Crondall, Farnham, Surrey, GU10 5DD

50 YEARS

CLIENT: **Places for People**

PROJECT AND DRAWING TITLE:  
**CENTRAL STORT CROSSING - VEGETATION CLEARANCE PHASE 7**

SCALE:	PAPER SIZE:	DATE:	DRAWN:	CHECKED:
N.T.S.	A1	03.02.26	AA	AG
DRAWING NO:	NATTA-C6465-D-557-VCP7			REVISION:
				A